



PALMER HALL

NOTE: FOR PLANT SYMBOLS,  
REFER TO ACCOMPANYING  
SCHEDULE.

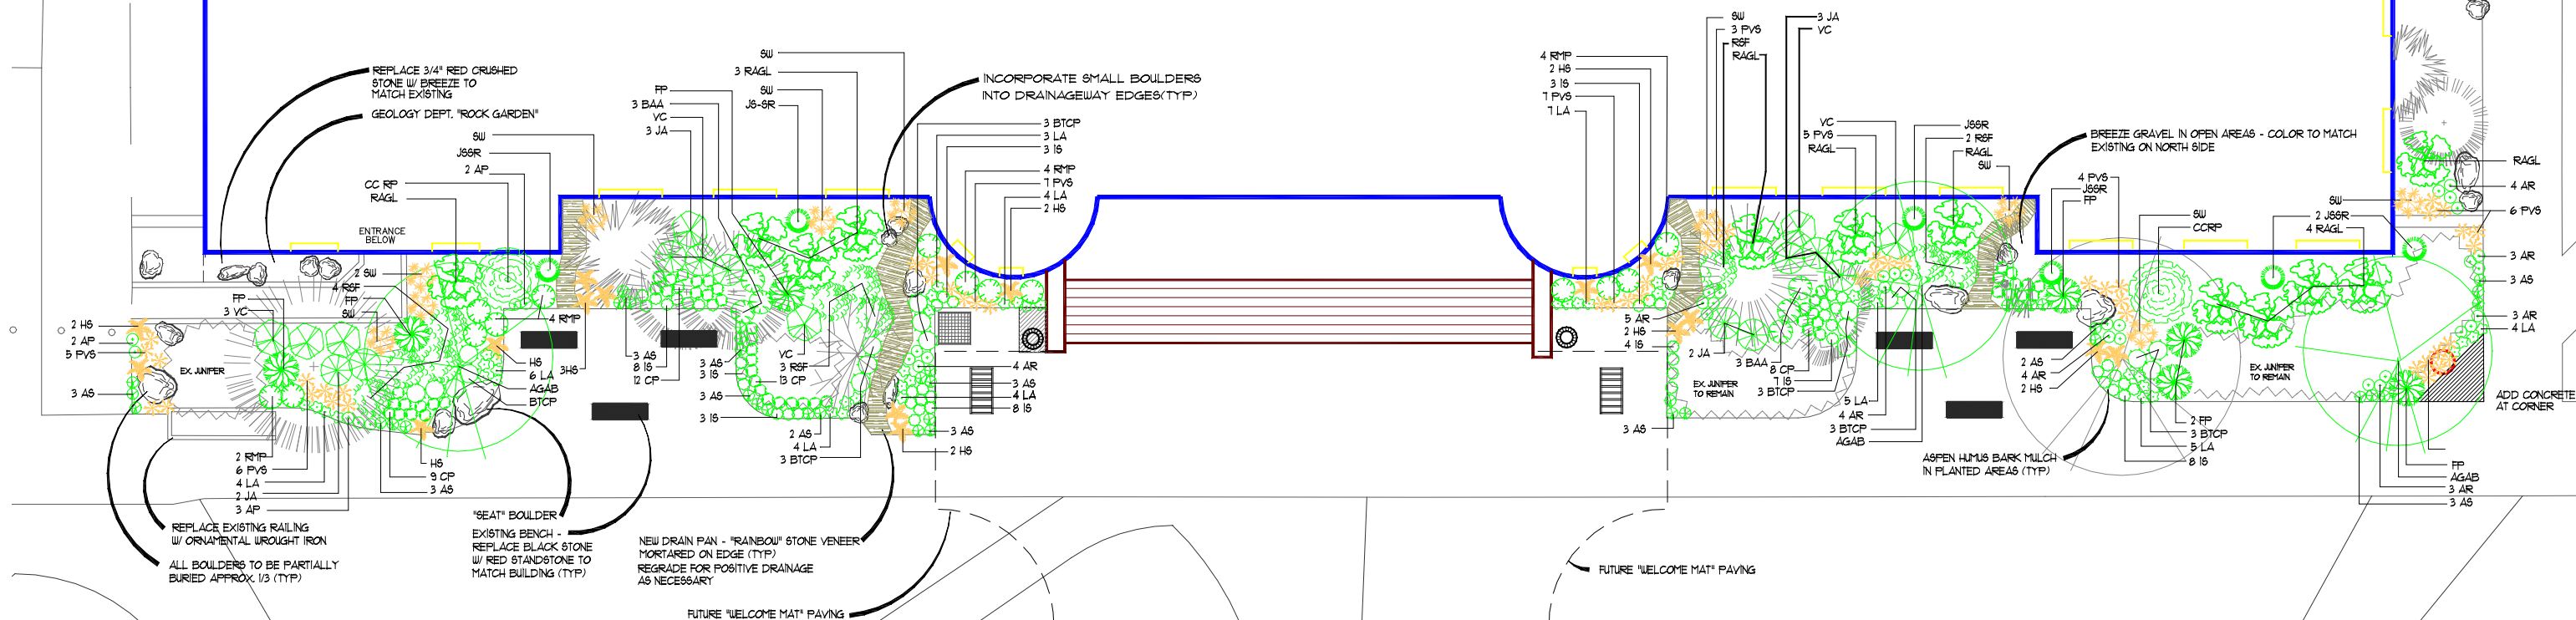

PLANTING PLAN, - SOUTH FACADE  
PALMER HALL

COLORADO COLLEGE  
COLORADO SPRINGS, CO.

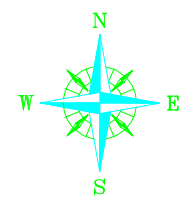

LANDSCAPE ARCHITECTURE GARDEN DESIGN  
CONSTRUCTION SUPERVISION

P.O. BOX 338  
CASCADE, CO. 80809

PHONE/FAX: (719) 687-5552  
E-MAIL: carla-anderson@qwest.net



SCALE: N.T.S.  
SEPT, 2001  
REVISED: